




- Key:
-  Standard
varying sizes
 -  Small tree
 -  Understory planting,
evergreen shrubs
 -  Hedgerow
 -  Bulb planting
 -  Existing hedge to
be retain

UF103 PADSTOW HOUSE AND BETHLEHEM HOUSE

Revision:	Notes:	Drawn by:	Checked by:	Date:
A	first issue to AA	GW	AD	19/08/25
B	Updated issue	GW	AD	27/08/25
C	Updated issue	GW	GL	06/10/25

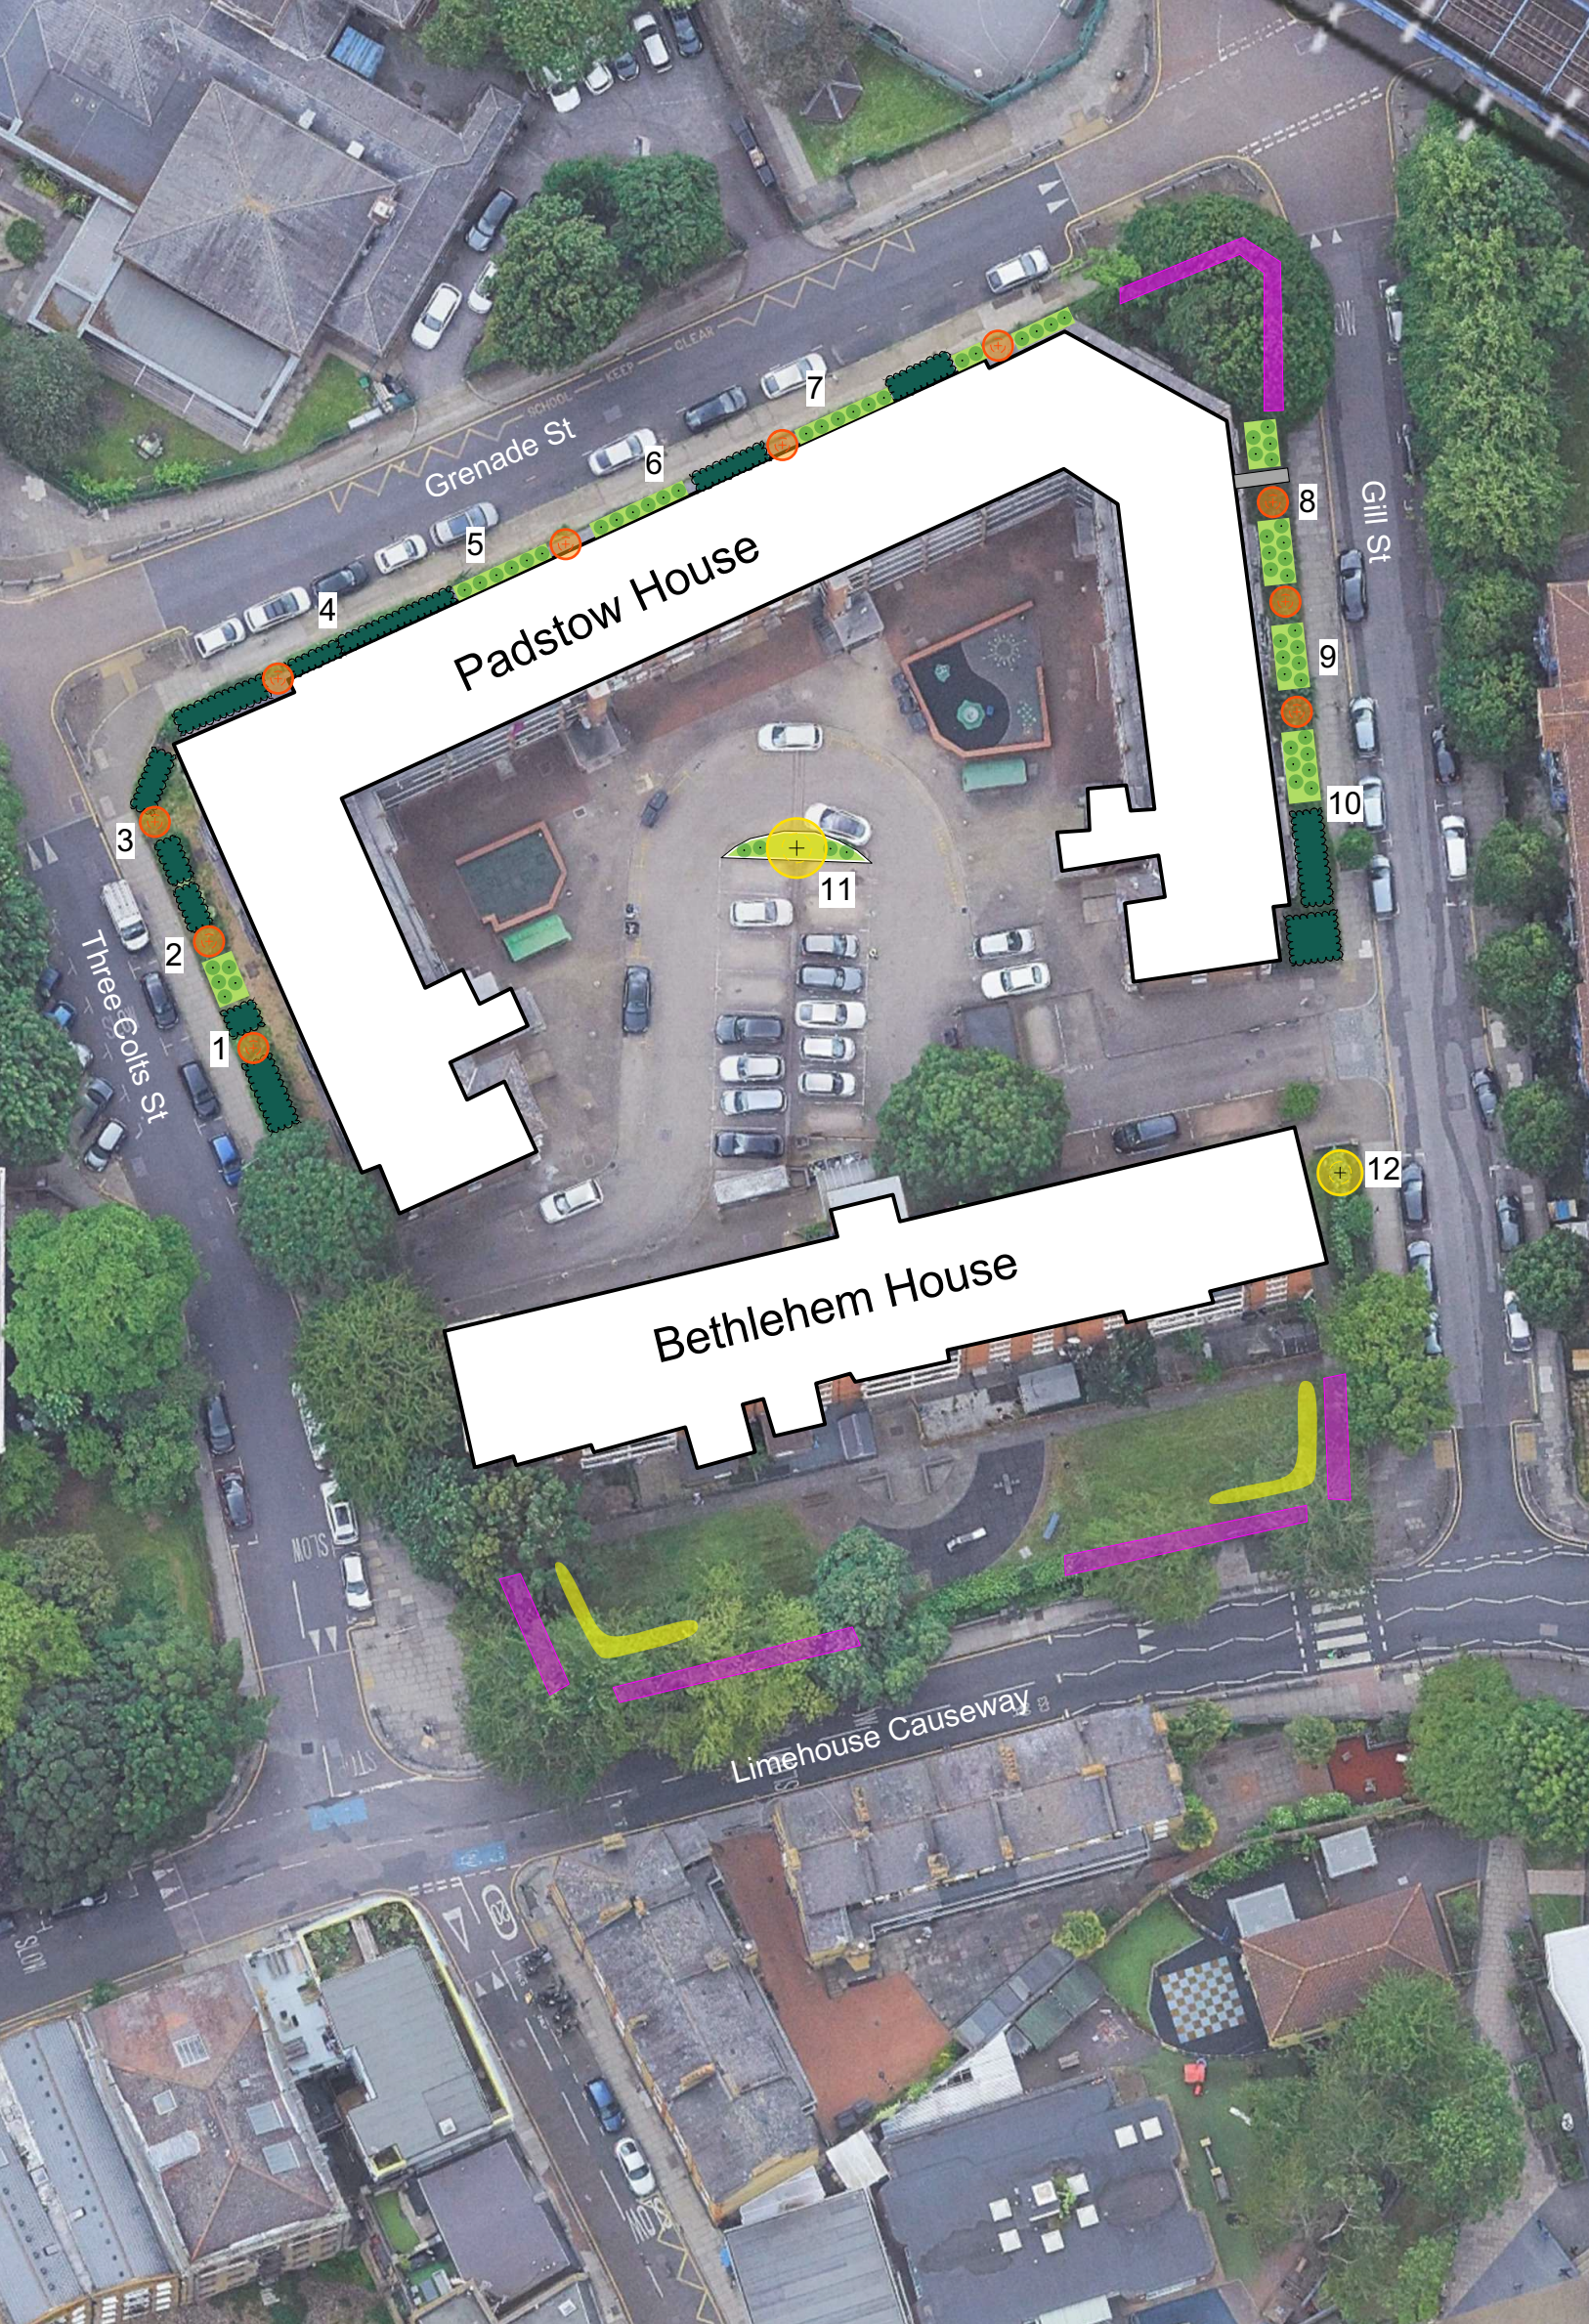

Registered Charity Number: 1032154


Prince Consort Lodge
Kennington Park
Kennington Park Place
London
SE11 4AS

Tel: 0207 840 5954
Email: info@treesforcities.org

Project: **UF 103 Padstow House and Bethlehem House**

Drawing title: **General Arrangement**

Scale & Sheet size: **1:500 @ A3**

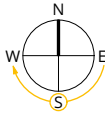

Drawing number: **UF103/01** Rev.C Date: **19/08/2025**